


10/17




DATE 12-1-85
 SCALE 1/8" = 1'-0"
 JOB NO. 280
 DRAWING TITLE GROUND, 1st, 2nd & THIRD FLOOR PLANS
 CLIENT PROPOSED HOUSING SCHEME ON F.P. NOS 5 & 6 TRS1 THANE
 A/ FORKBYAN ROAD DR. M/S AMRIT INTERNATIONAL LTD.

Plans are approved subject to conditions prescribed in Form No. 10/17/85
 Date 22-1-85
 J. D. Patil
 J.D.P. - Administrator
 The Municipal Corporation of the City of Thane.

GROUND FLOOR PLAN

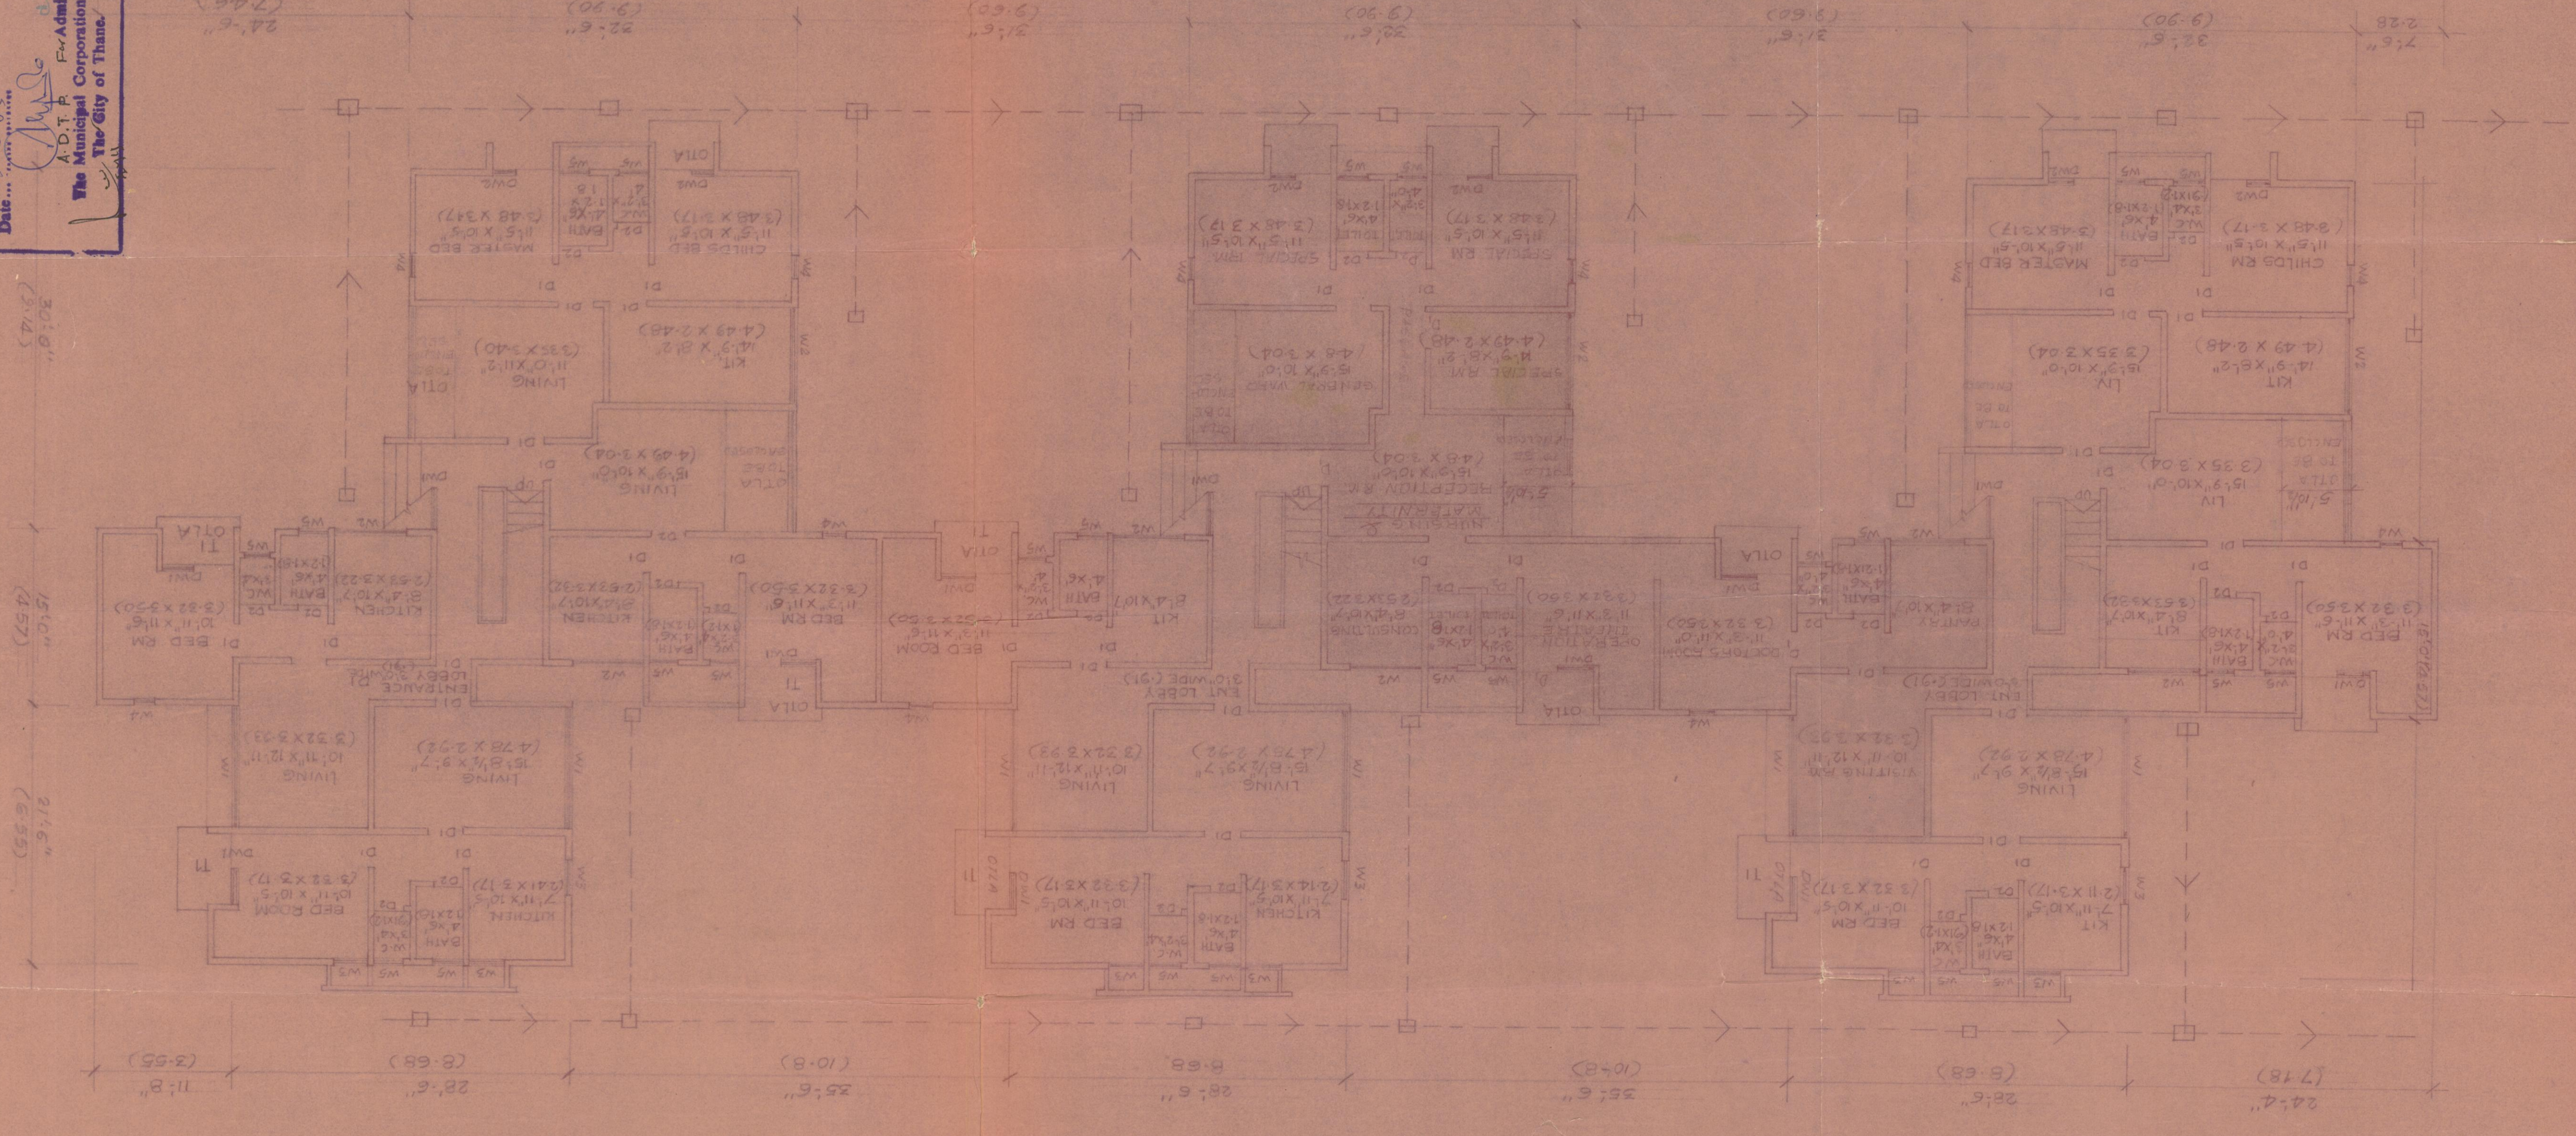

1st AND 2nd FLOOR PLAN

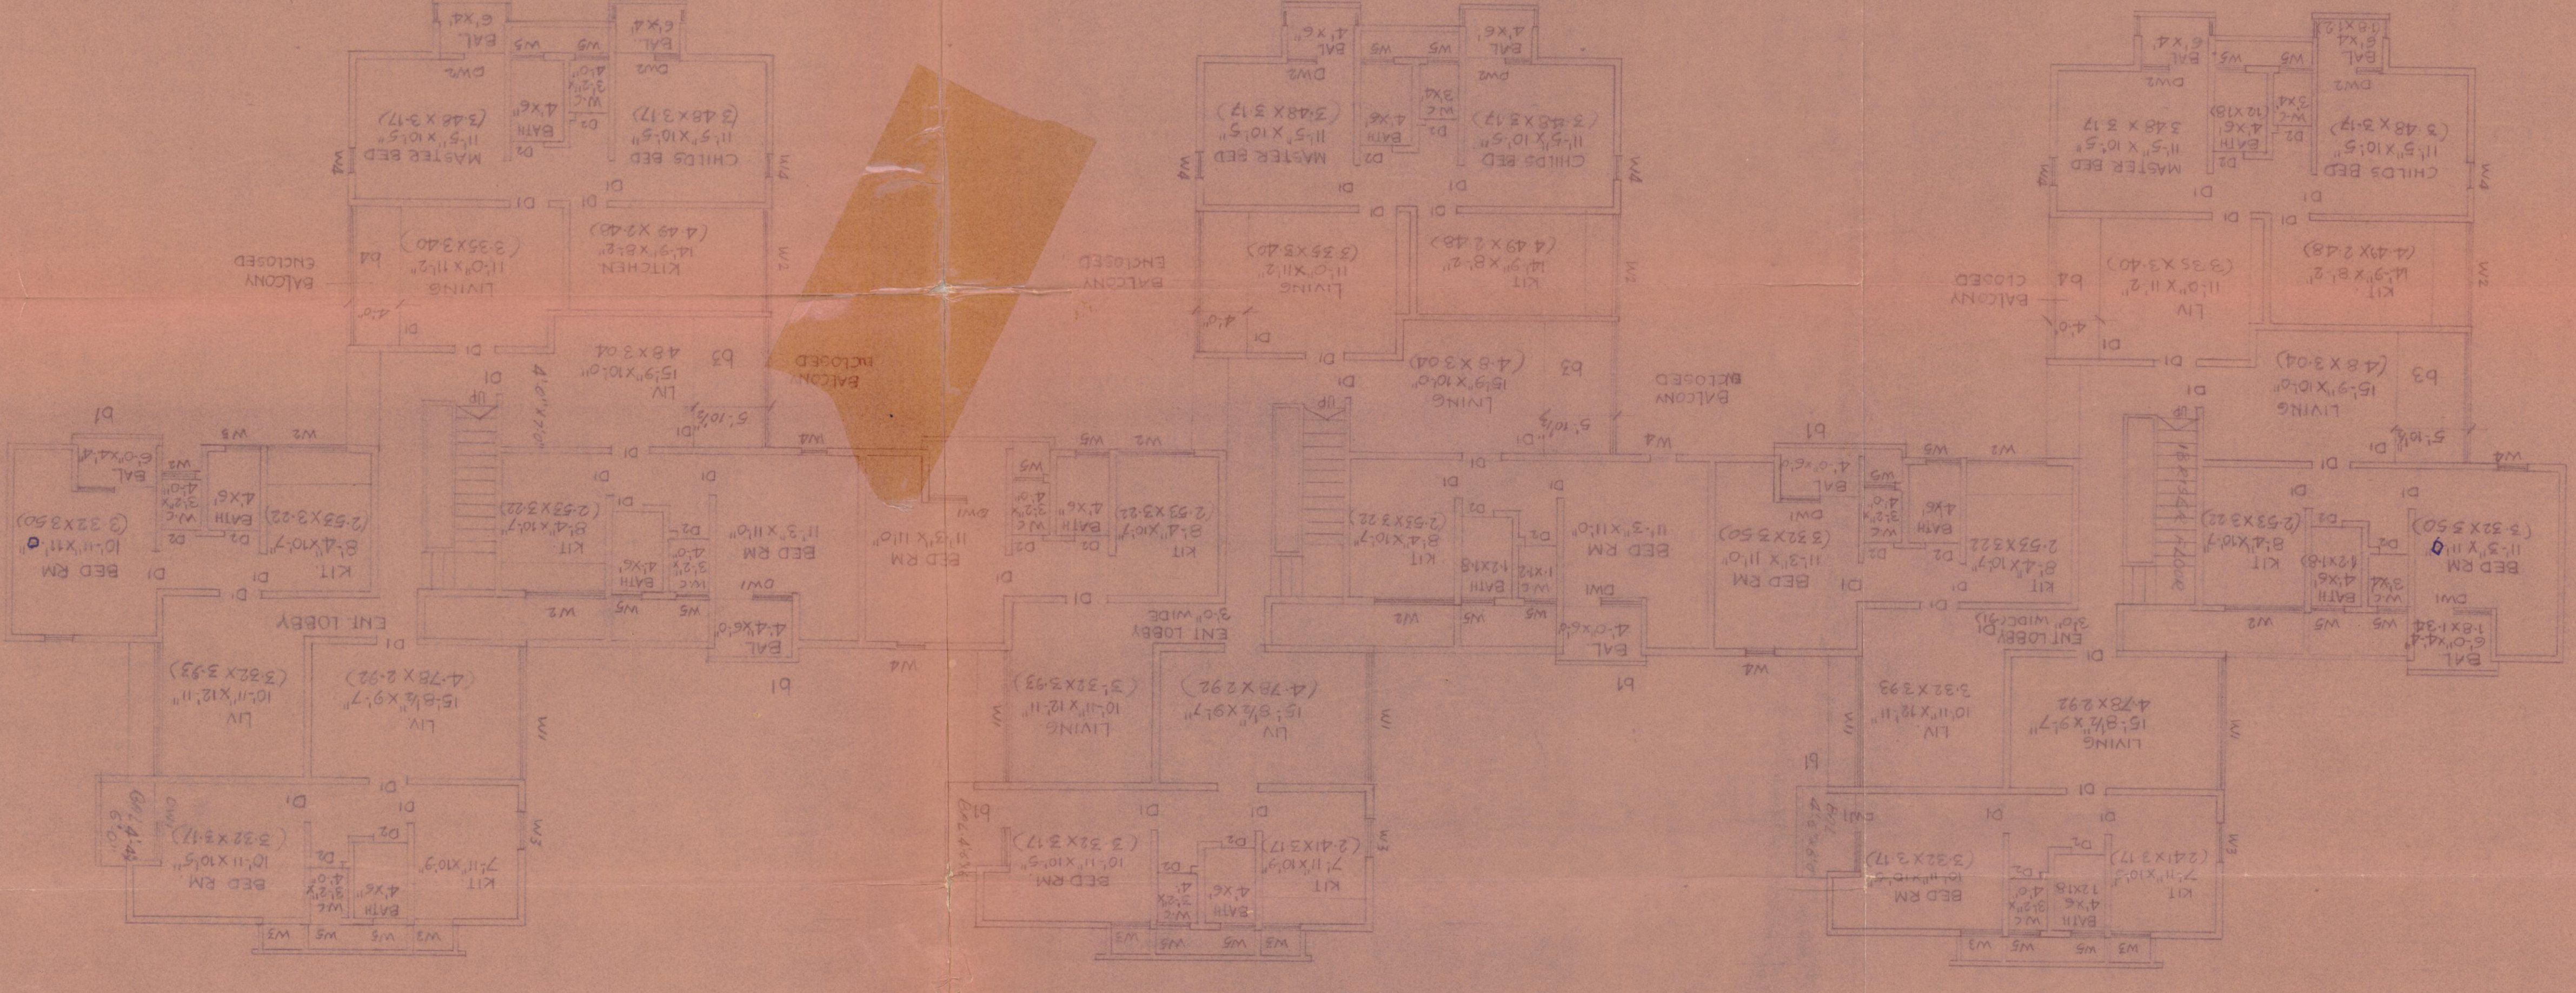

THIRD FLOOR PLAN

