

LAYOUT

AA ARCHITECTS ASSOCIATED  
 CHARTERED ARCHITECTS  
 KAPATARI CHAMBERS BELL LANE FORT BOMBAY 400023  
 INDIA  
 DATE 27-8-88  
 SCALE 1:500  
 DRG NO 22  
 JOB NO 200

REVISION

DRAWING TITLE SITE PLAN


CLIENT PROPOSED HOTEL & RESTAURANT AT POKHARA ROAD, COLONY NO. 142-A, TANSI

APPROVED AND SEAL OF THE MUNICIPAL CORPORATION OF THE CITY OF THANE

This drawing and design is the property of M/s. AA Architects and shall not be used, copied, reproduced, modified, etc. in whole or in part without the written consent of the architect.



Plans are approved subject to conditions prescribed in Permit No. 1162  
 Date 27-8-88  
 A.D. P. Administrator  
 The Municipal Corporation of the City of Thane

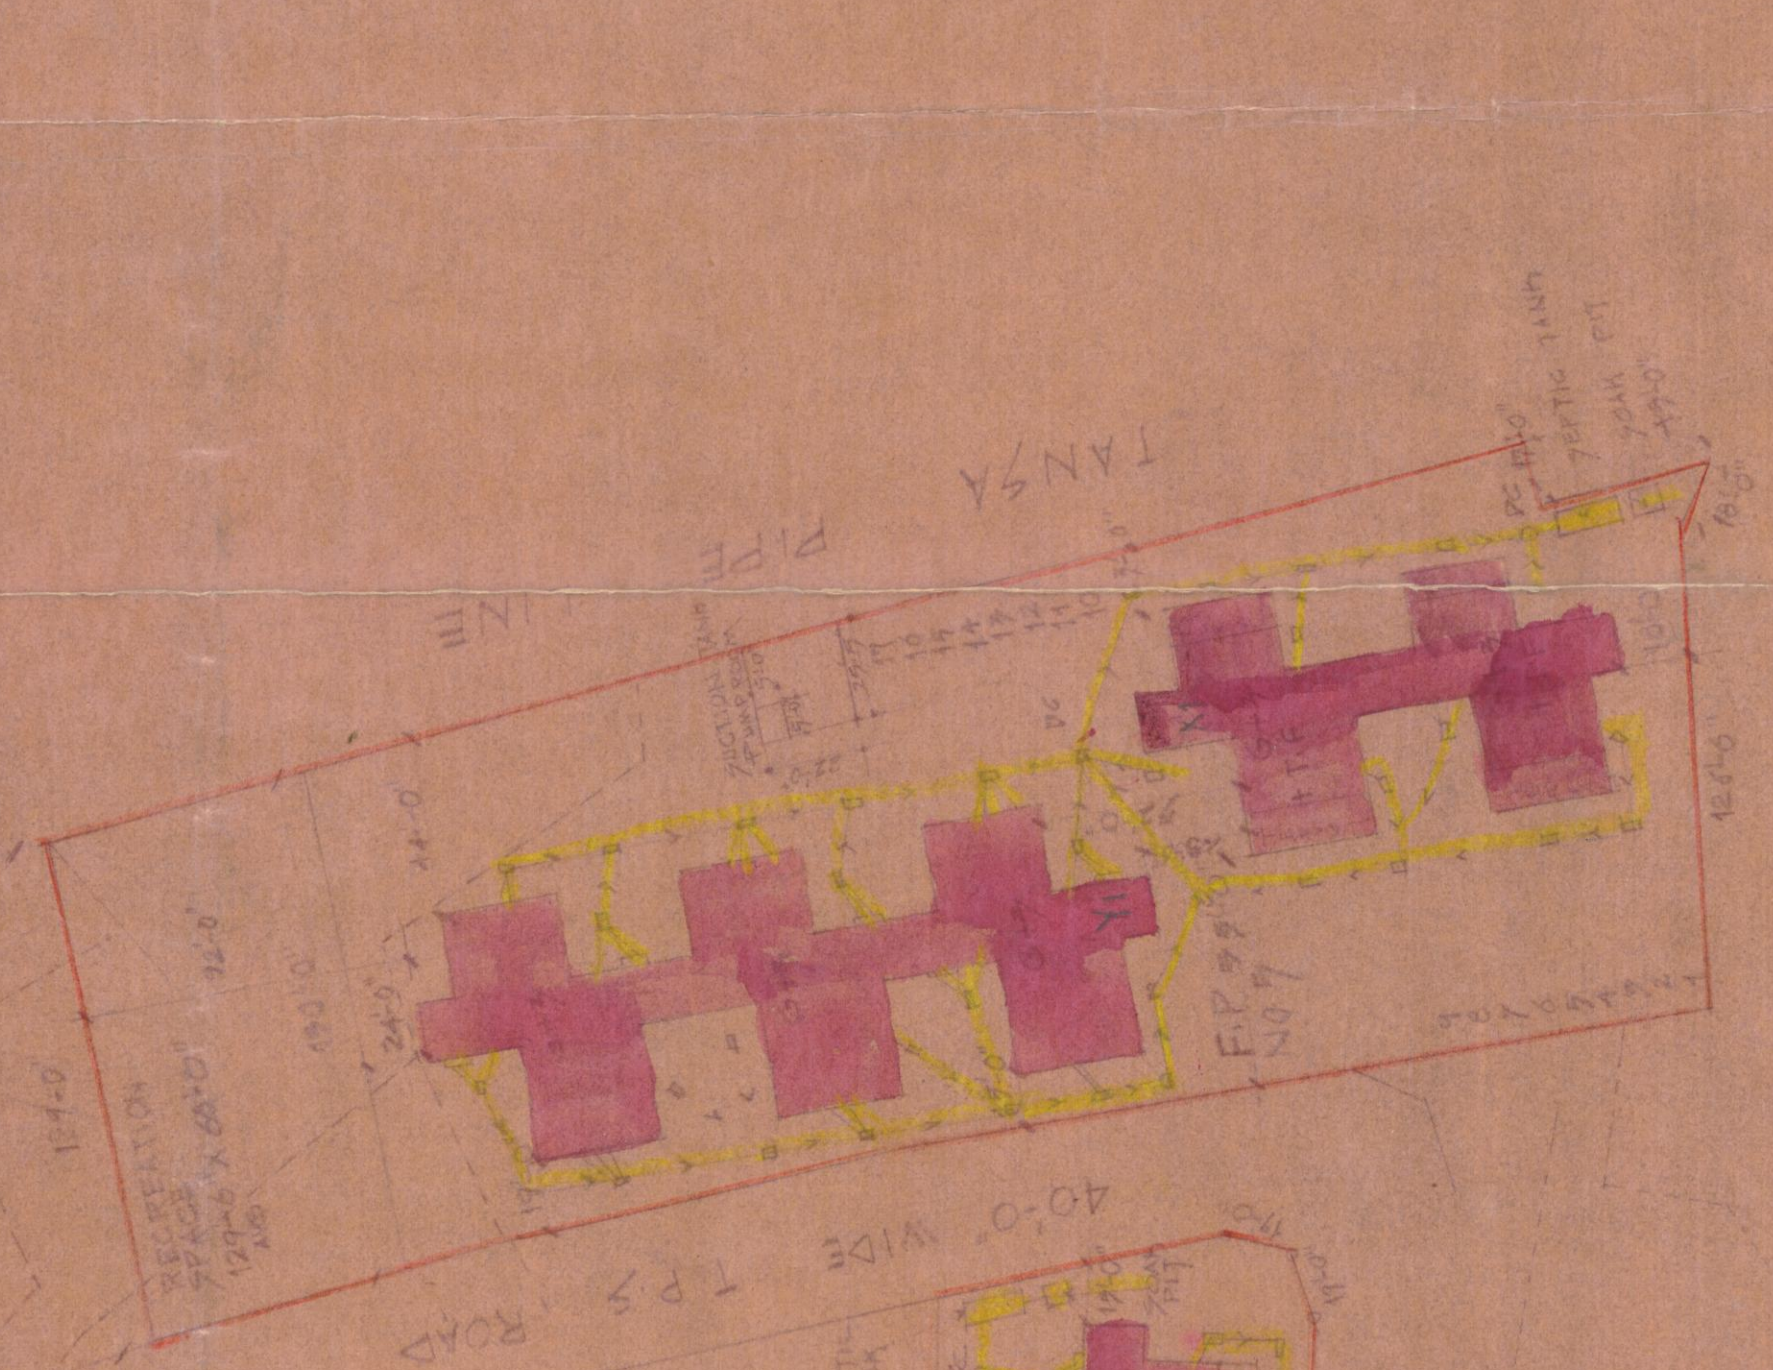


STATEMENT OF AREA

PLOT NO. 6

FLOOR	AREA (SQ. FT.)	AREA (SQ. METERS)
1 <sup>st</sup> FLOOR	1179.78	108.71
2 <sup>nd</sup> FLOOR	1887.62	173.81
3 <sup>rd</sup> FLOOR	1789.79	164.51
TOTAL	5857.19	547.03

GROUP COVERAGE (X 1.1) ON PLOT NO. 6 = 2925.35 SQ. FT.  
 F.S.I. CONSUMED ON PLOT NO. 6 = 4297.47 / 49174.00 = 0.959

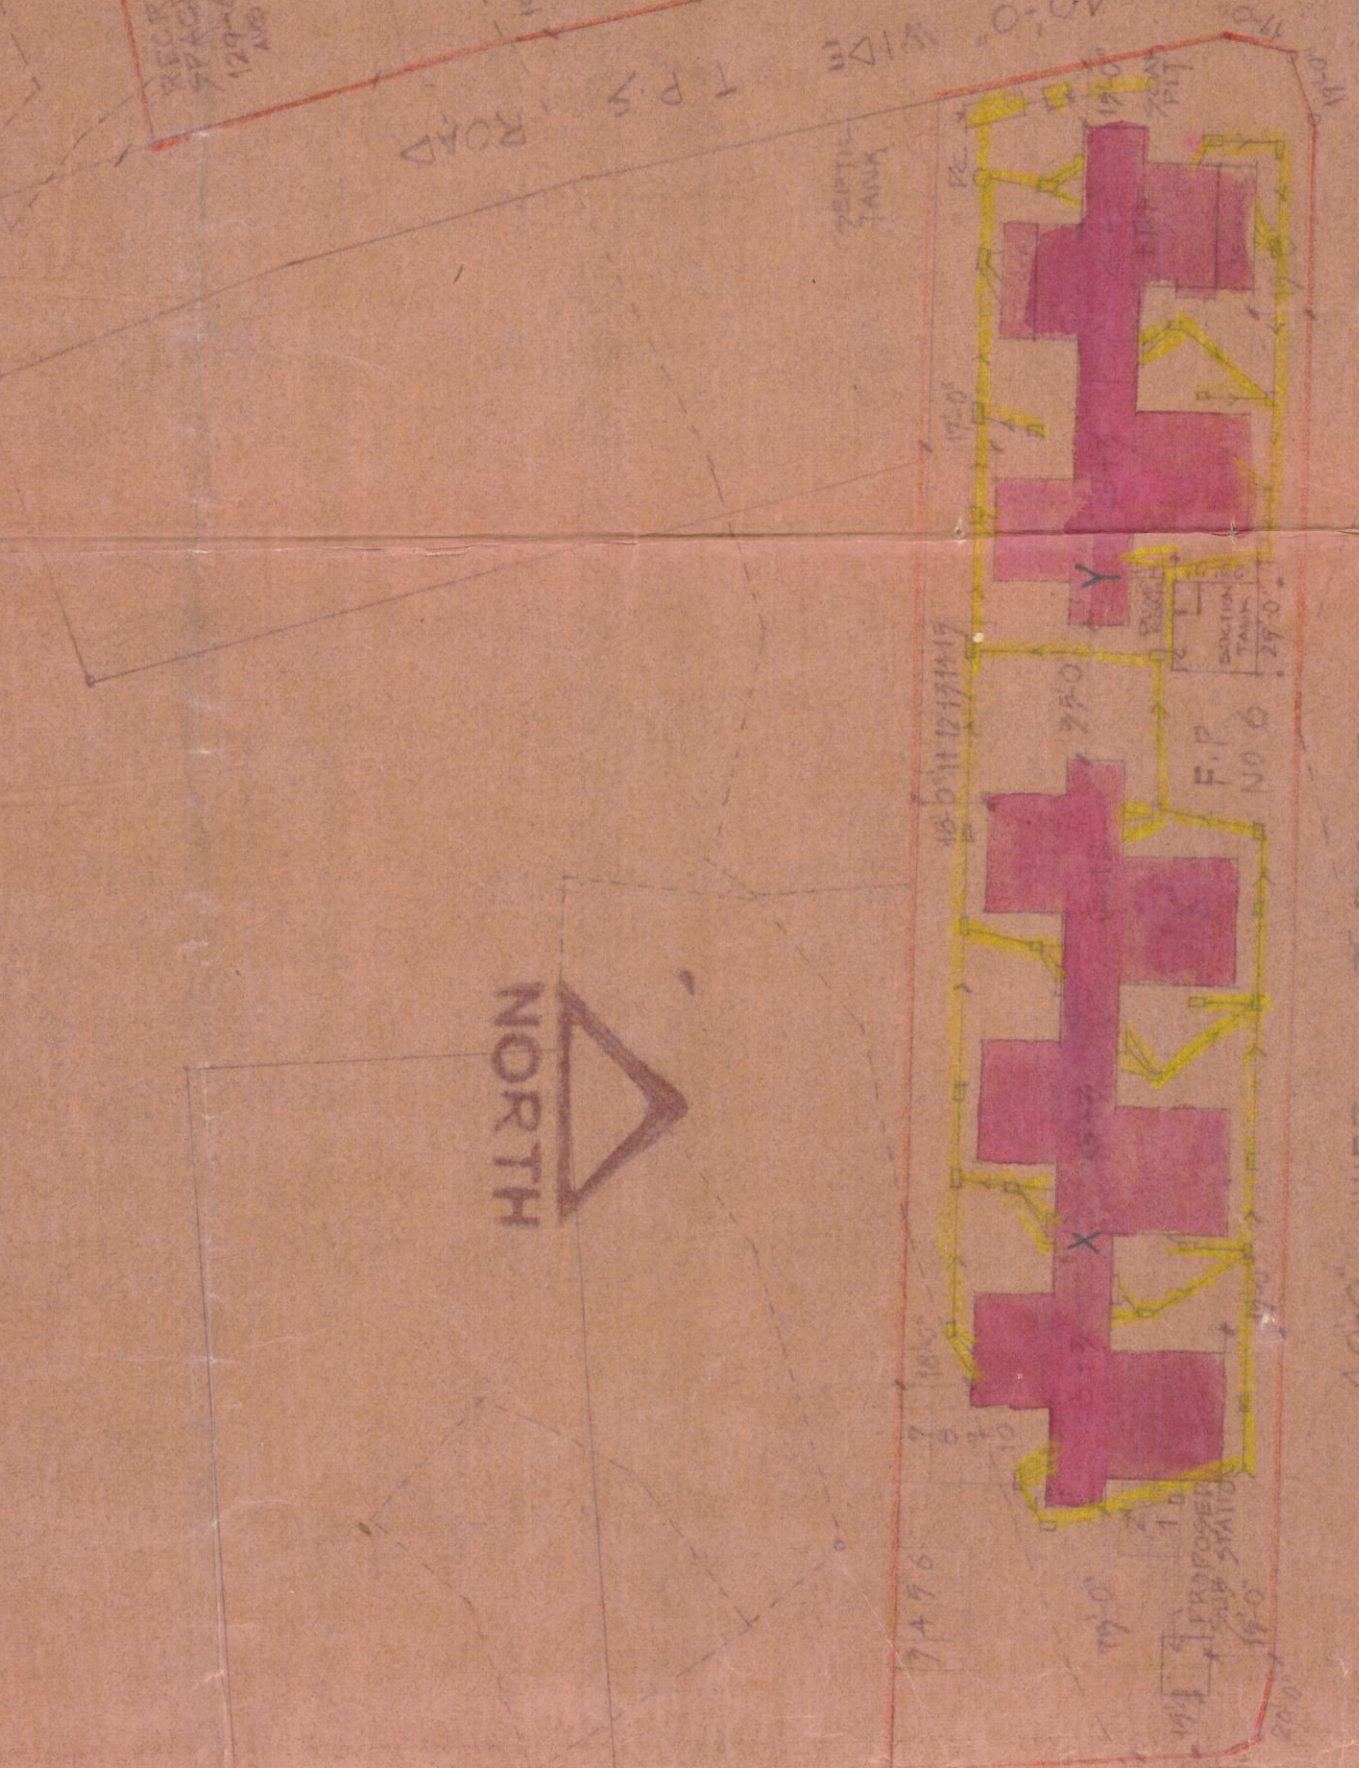


STATEMENT OF AREA

PLOT NO. 7

FLOOR	AREA (SQ. FT.)	AREA (SQ. METERS)
1 <sup>st</sup> FLOOR	2299.25	212.81
2 <sup>nd</sup> FLOOR	2199.21	203.11
3 <sup>rd</sup> FLOOR	6896.24	639.11
TOTAL	11394.70	1055.03

GROUP COVERAGE (X 1.1) ON PLOT NO. 7 = 12534.17 SQ. FT.  
 F.S.I. CONSUMED ON PLOT NO. 7 = 49240.17 / 98480.42 = 0.980

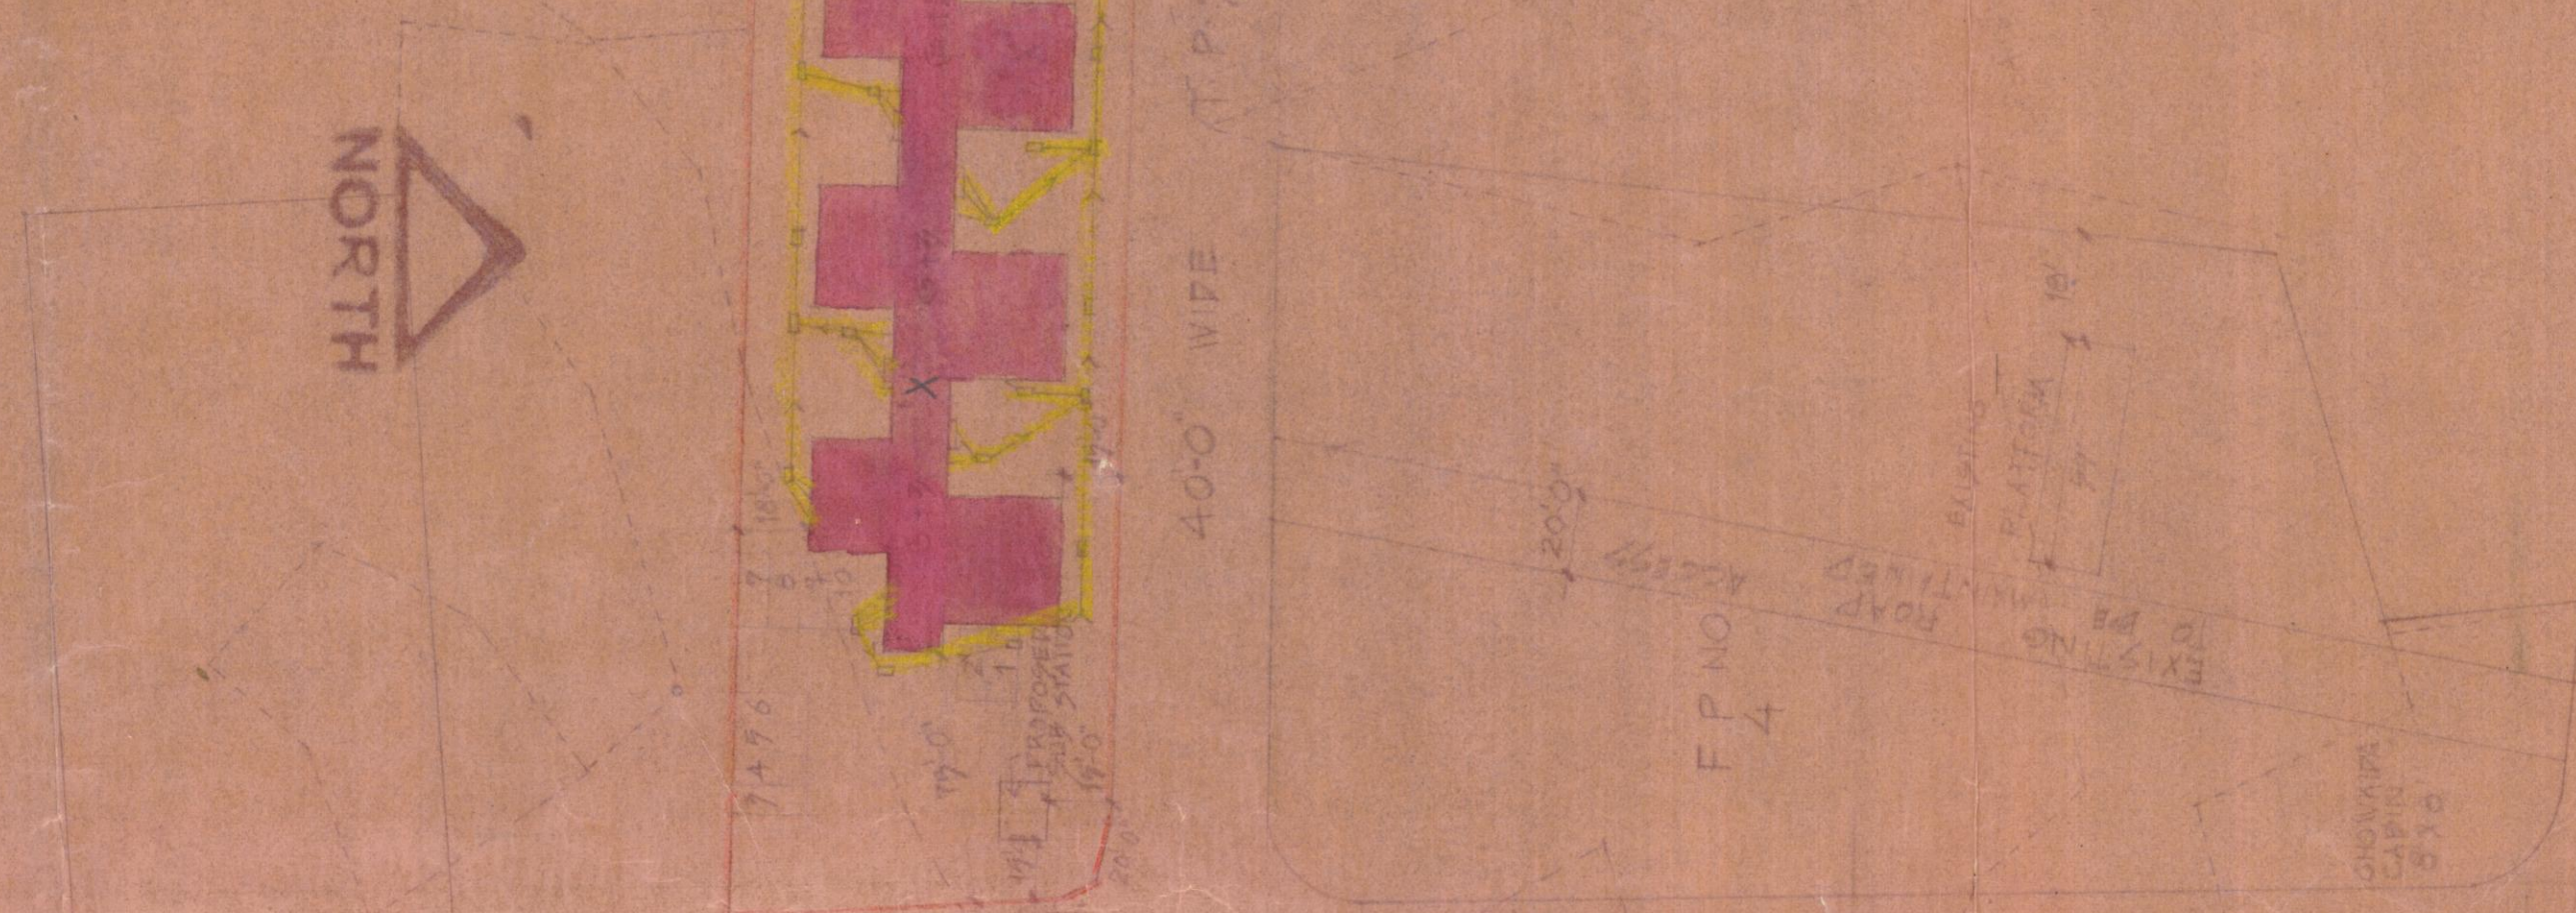

SCALE 1:500  
 SITE PLAN