

10/19/50




Plans are approved subject to conditions prescribed in Form No. 1000 of the Department of Public Works, The Municipal Corporation of the City of Thane.



REVISION	NO.	DATE

AA ARCHITECTS ASSOCIATED
 Dhume Nanaavati
 KALPA-YADU CHAMBERS, 1 BELLA LANE, POKHRA, BOMBAY, (INDIA)
 PHONE 3184

CLIENT

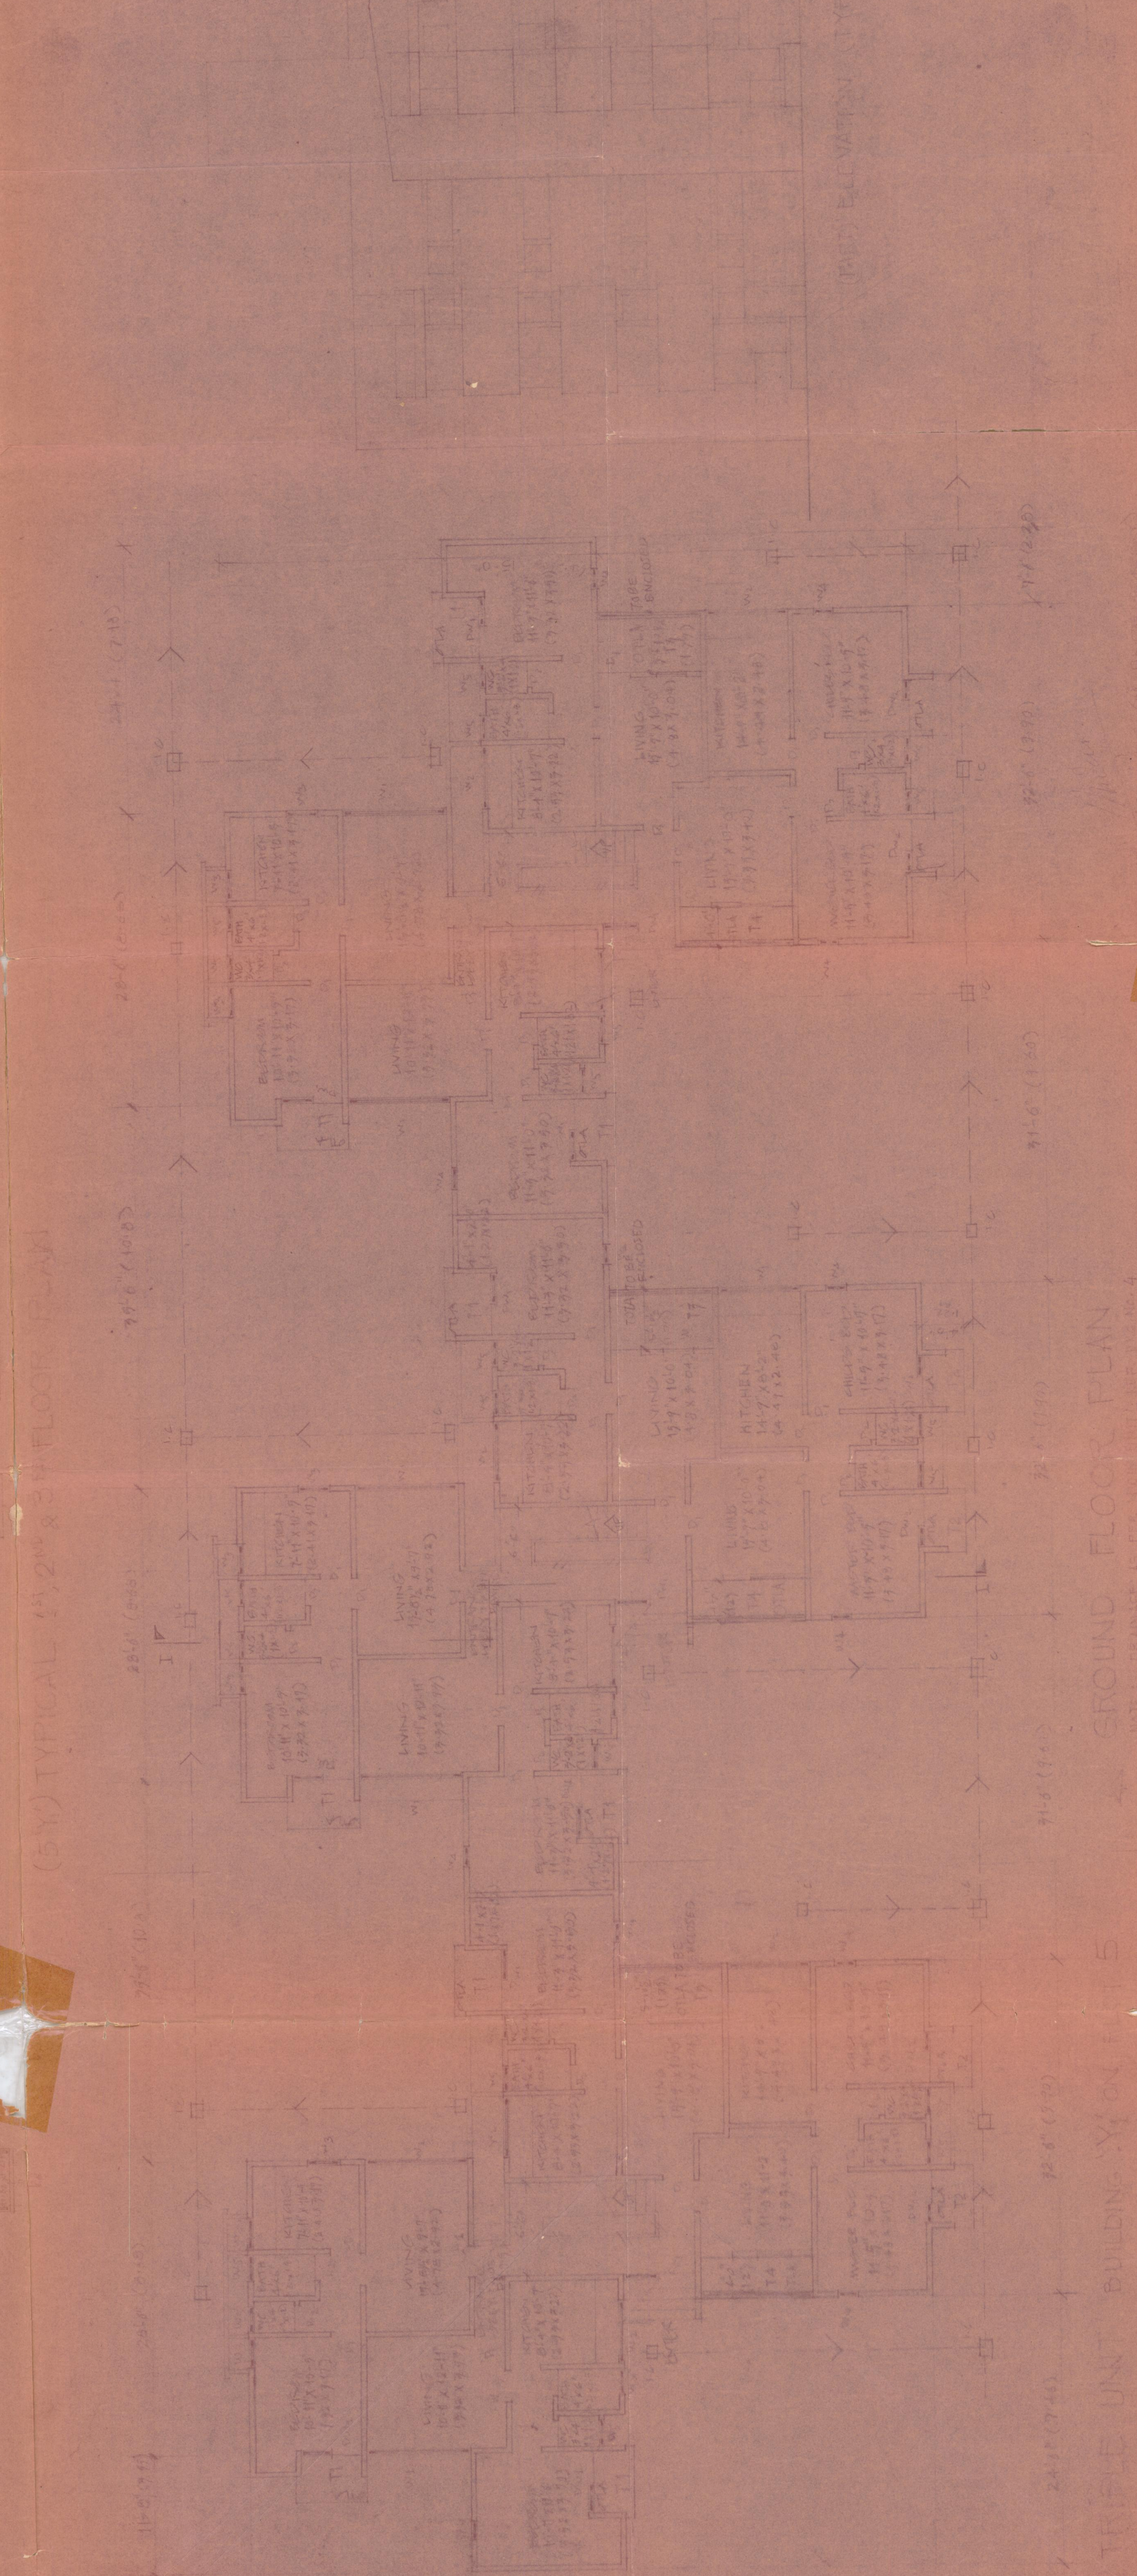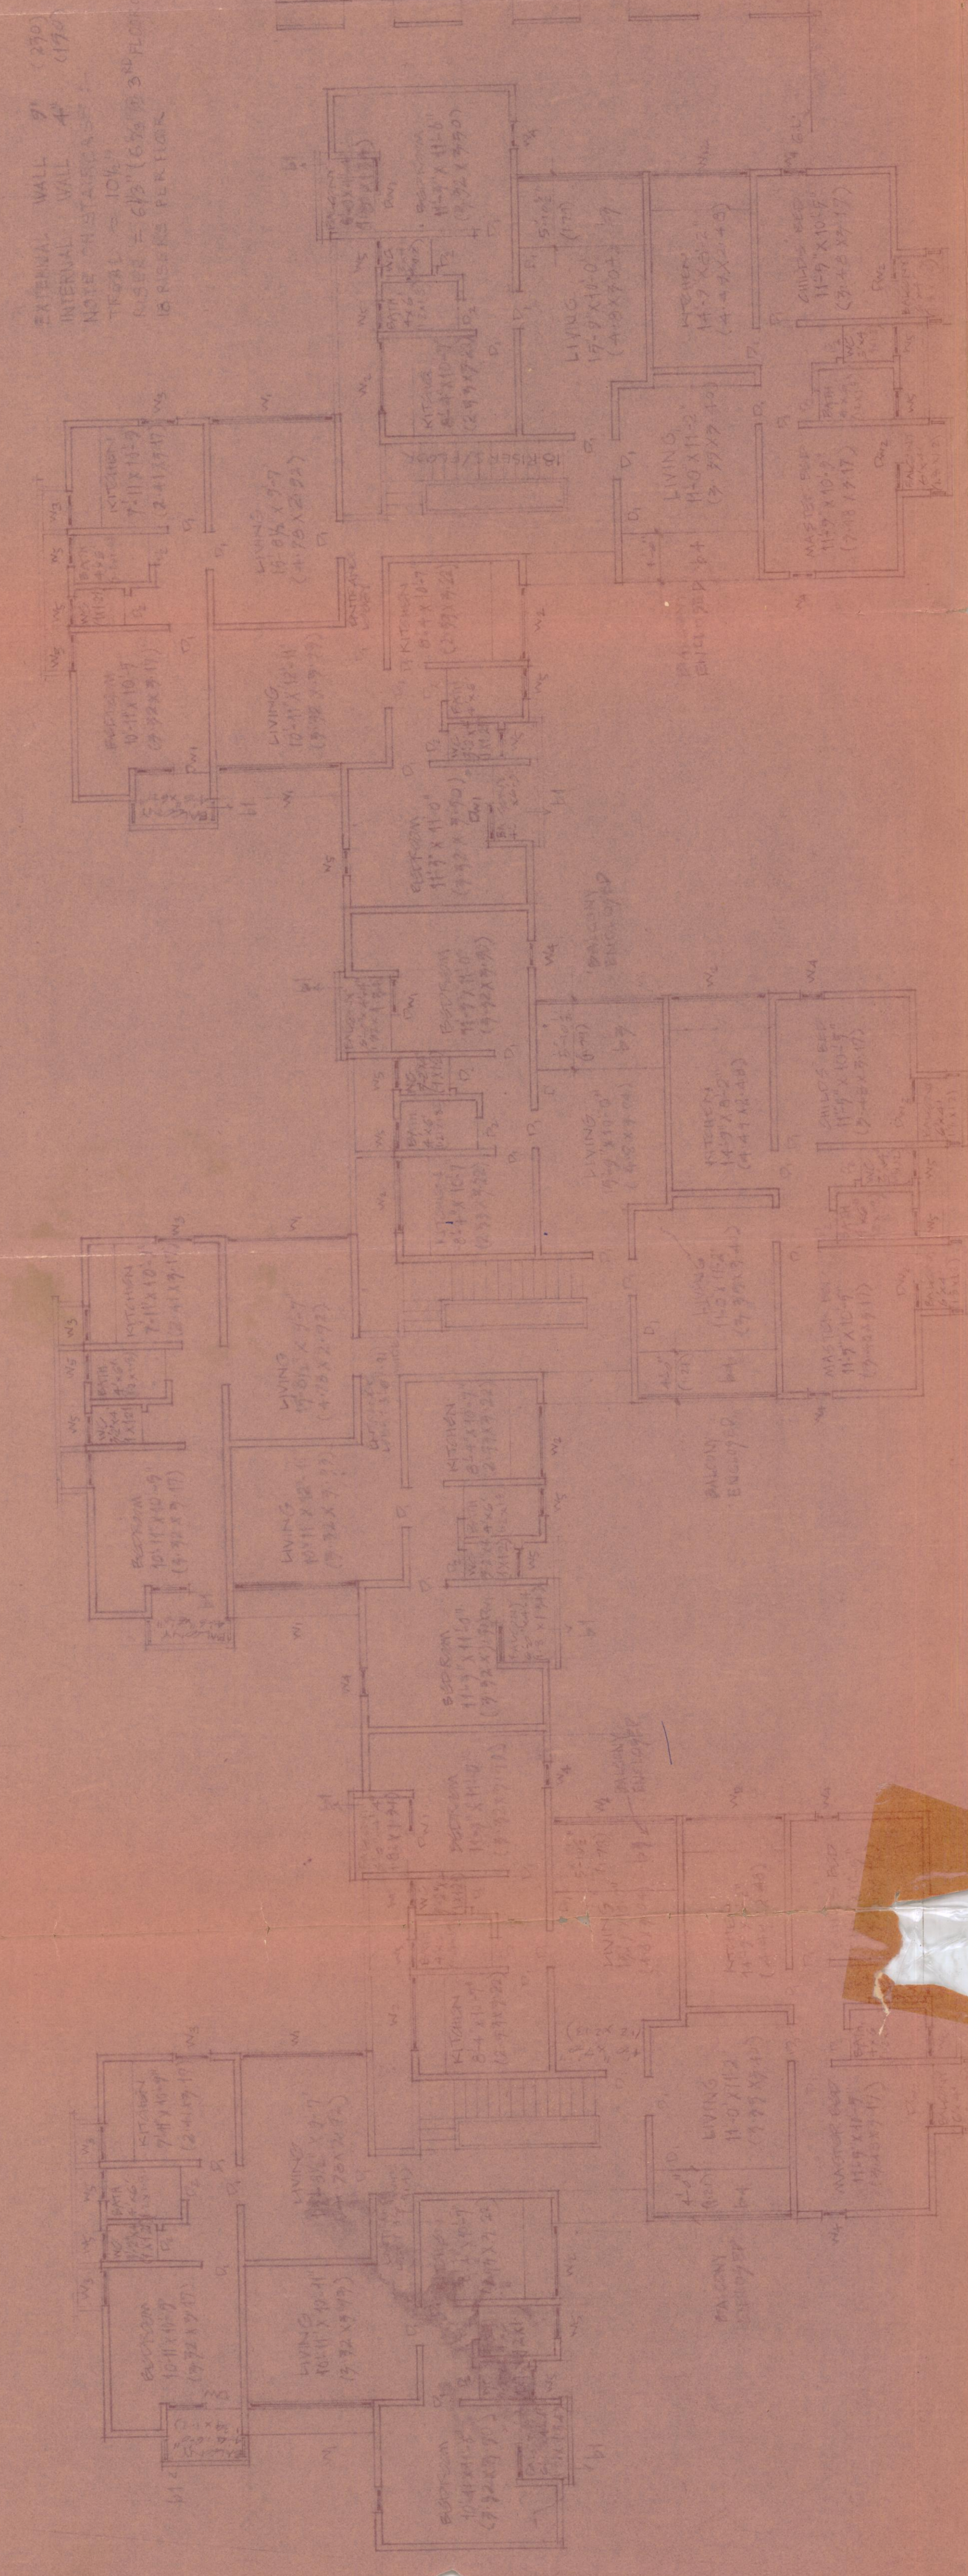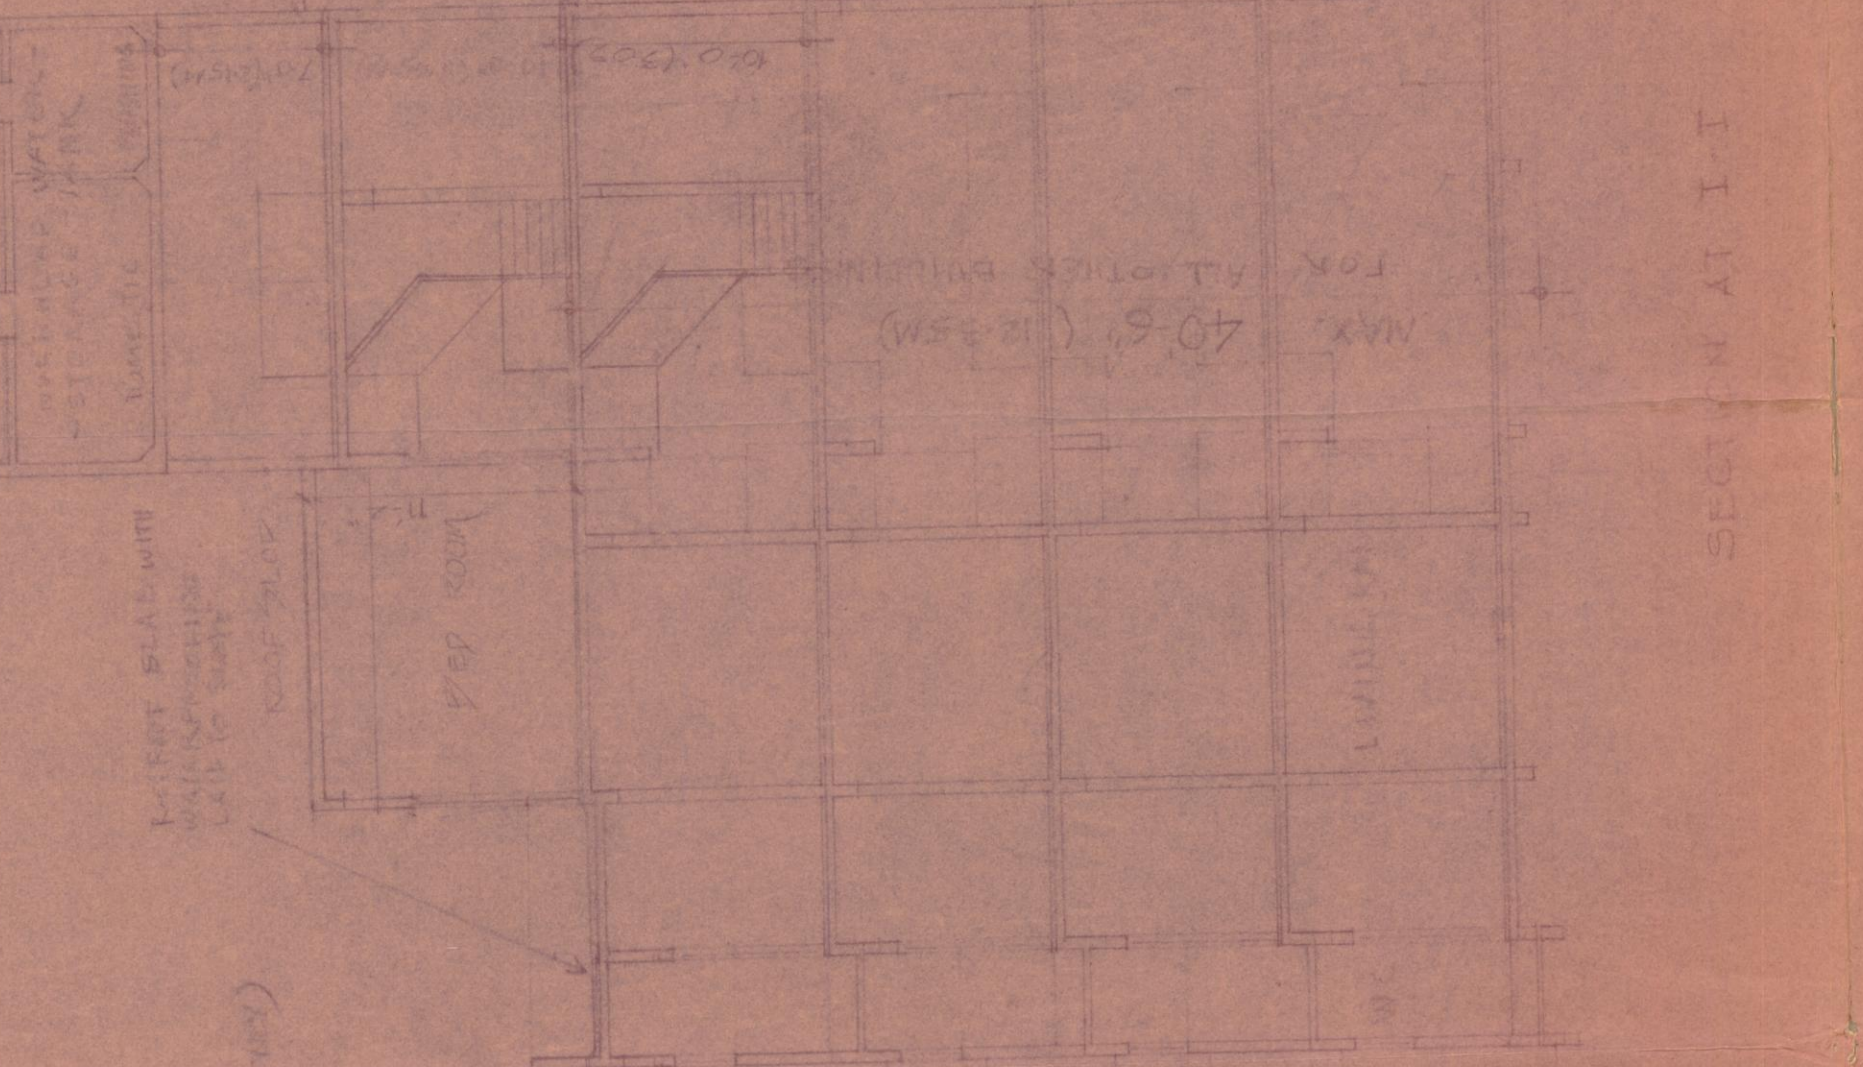

TRIPLE UNIT BUILDING SECTION